


Skala 1:1000

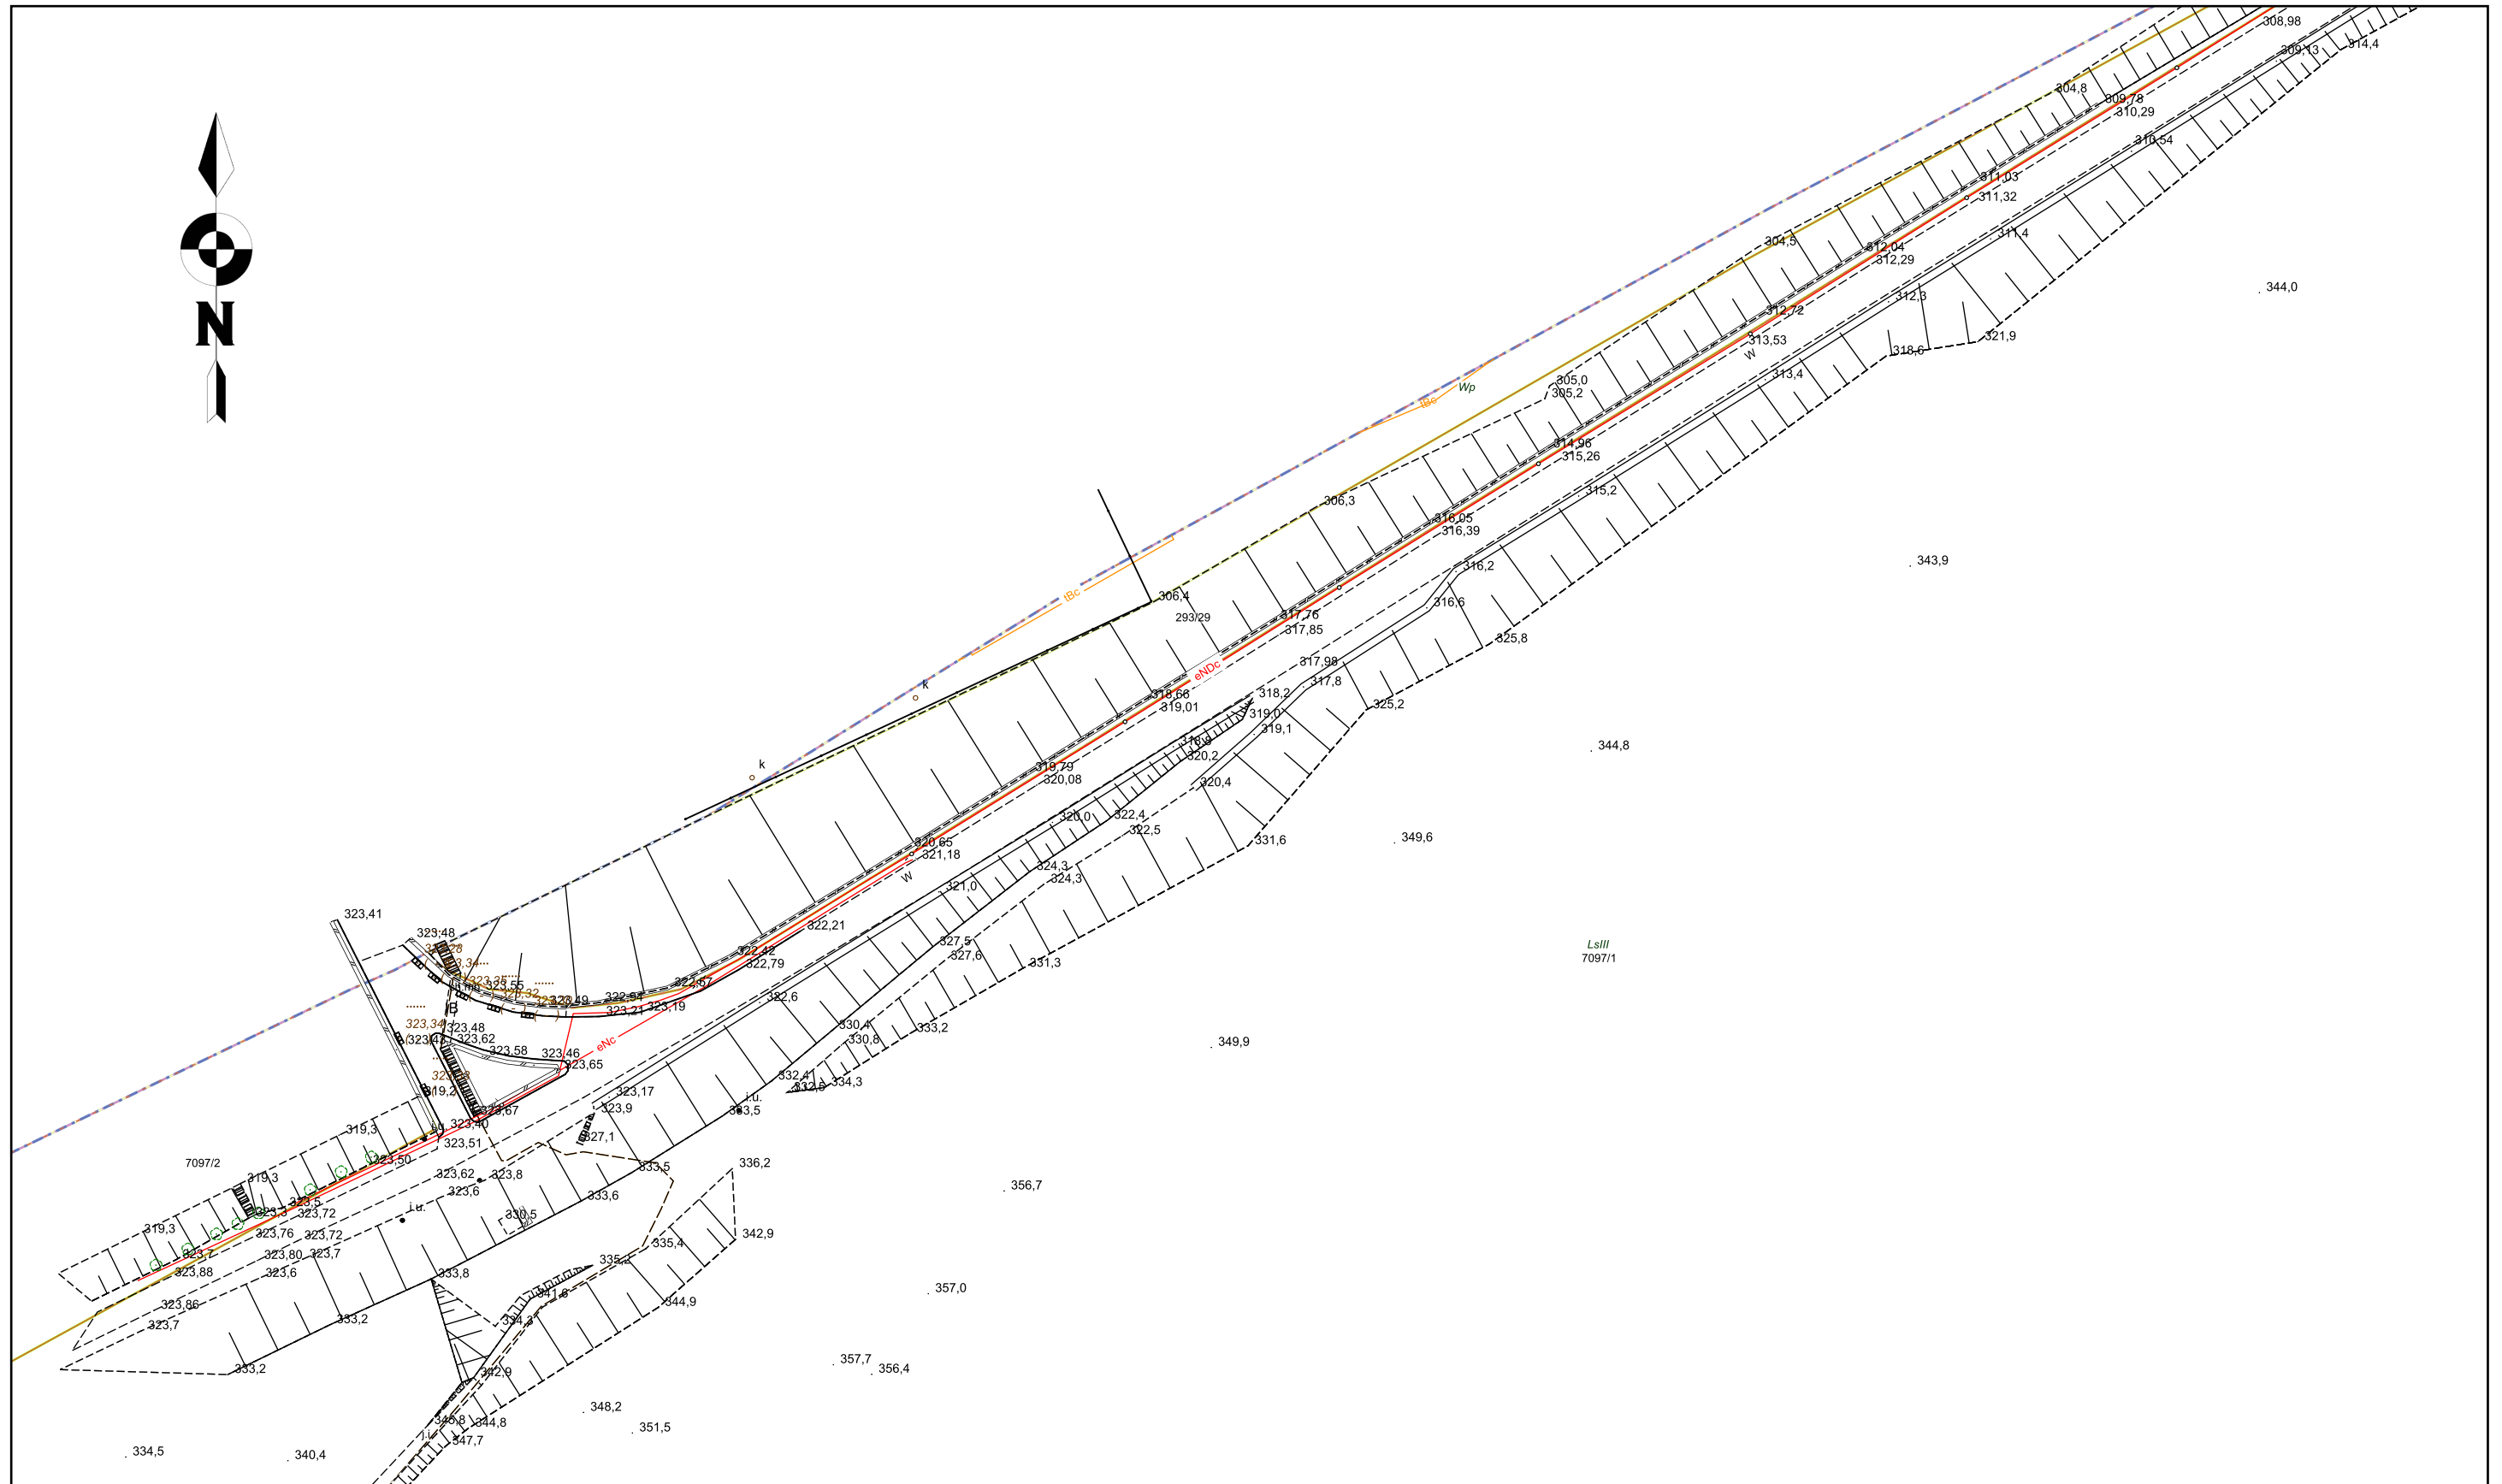

Skala 1:1000

